


LEGEND

- PROPOSED ROADWAY
- PROPOSED SHOULDER
- PROPOSED DRIVEWAY
- EXISTING ROADWAY
- EXISTING BRIDGE




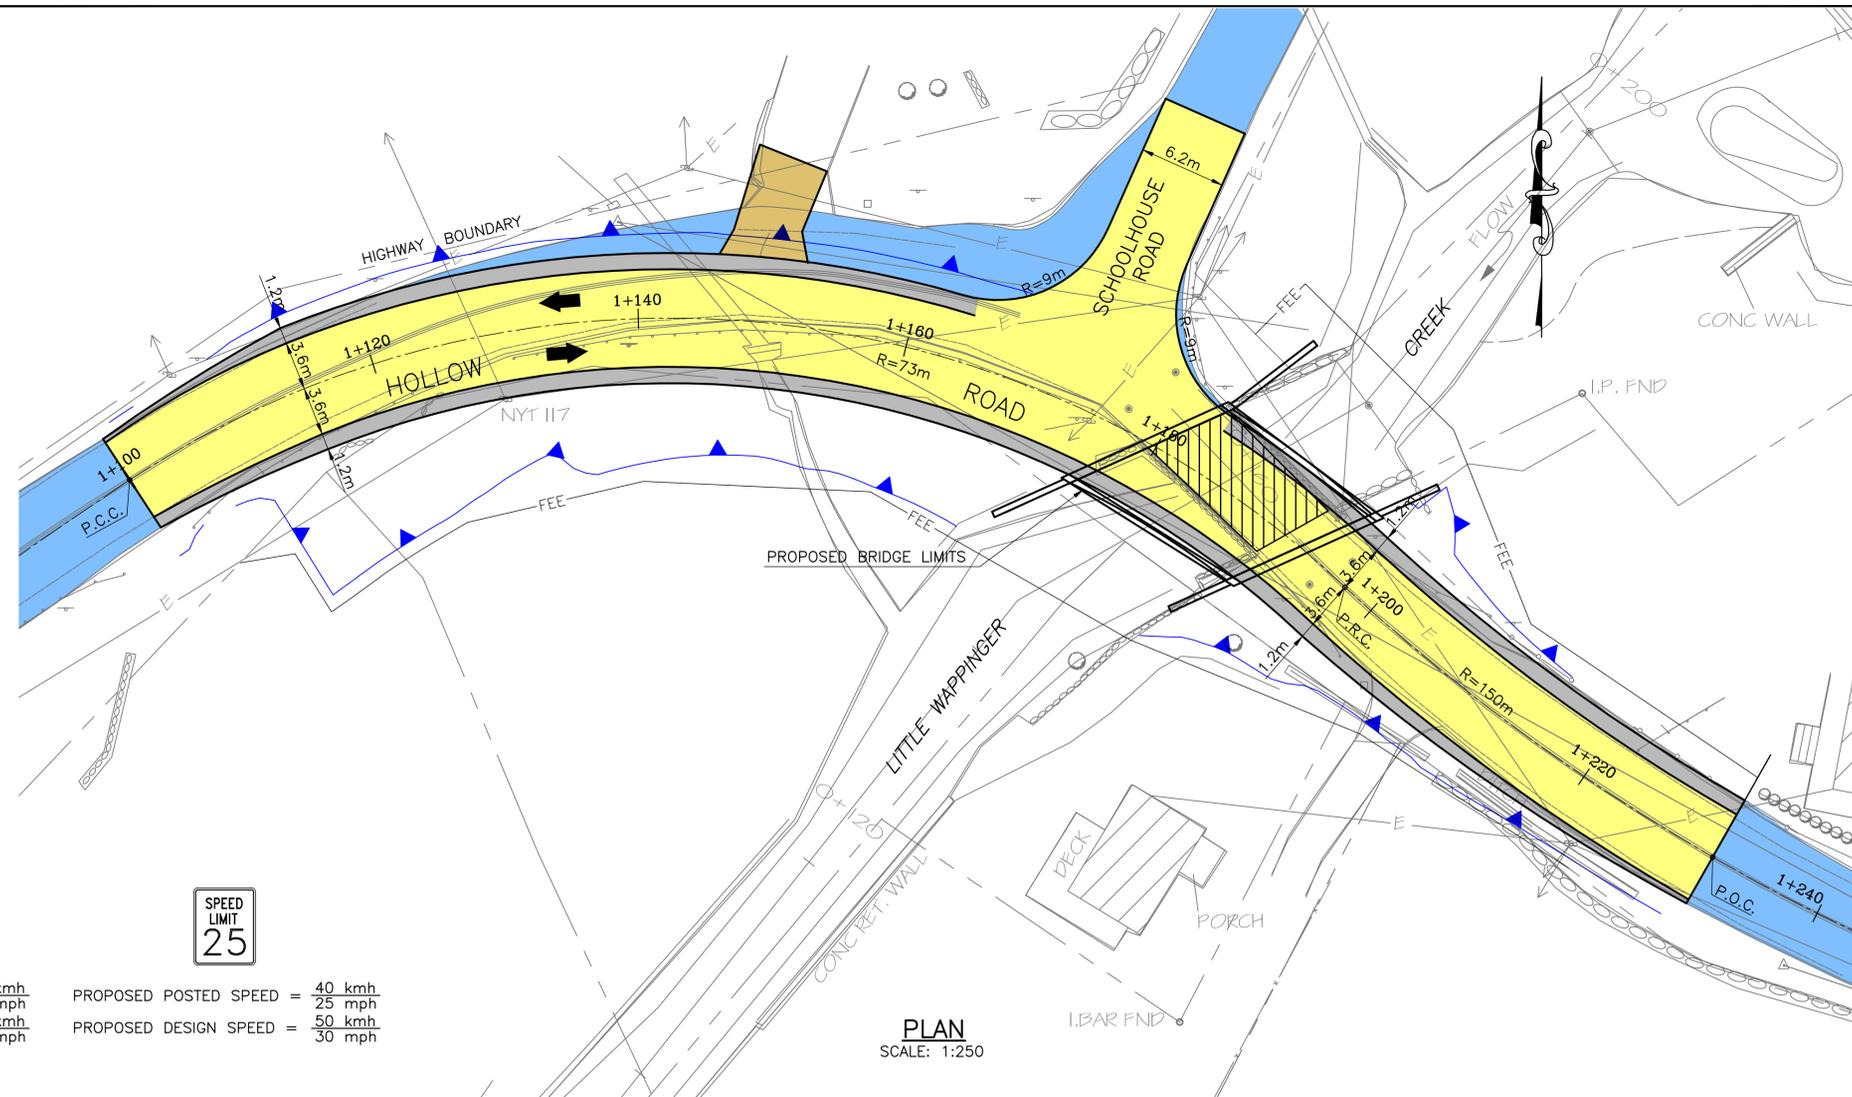


SPEED LIMIT 30


SPEED LIMIT 25

EXISTING POSTED SPEED = 50 kmh / 30 mph
 EXISTING DESIGN SPEED = 45 kmh / 28 mph
 PROPOSED POSTED SPEED = 40 kmh / 25 mph
 PROPOSED DESIGN SPEED = 50 kmh / 30 mph

PLAN
SCALE: 1:250

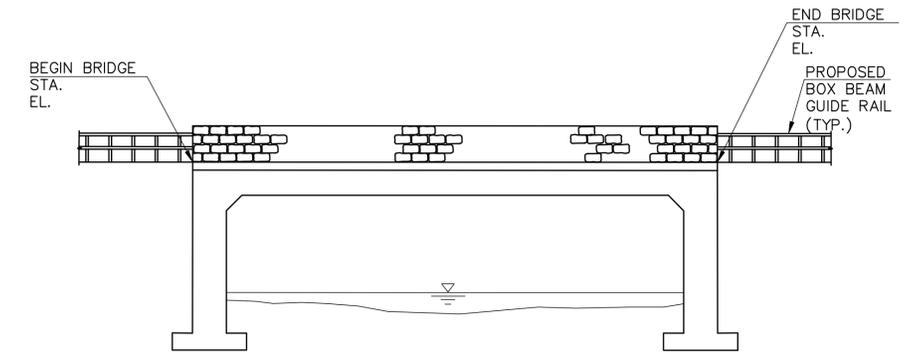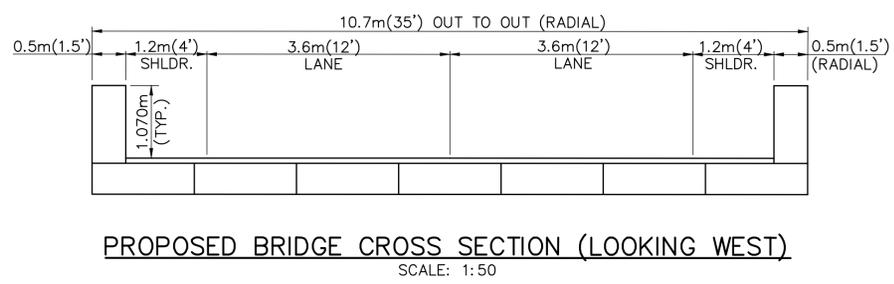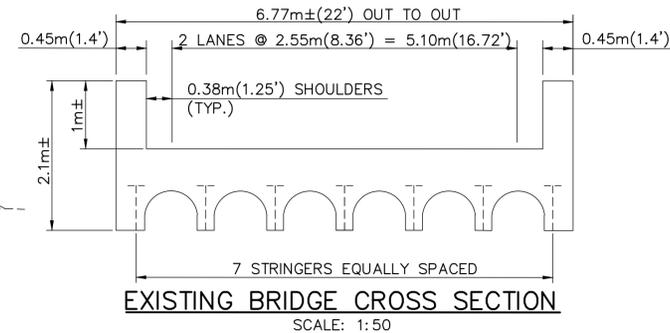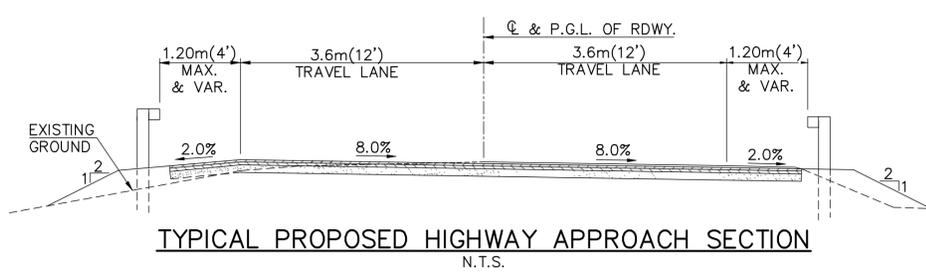

NOTE:
EXISTING STRUCTURE AND PROPOSED WINGWALL NOT SHOWN FOR CLARITY

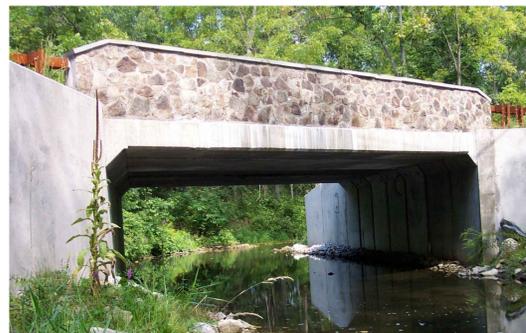

STONE PARAPET SAMPLE

ALL DIMENSIONS ARE IN METERS UNLESS OTHERWISE NOTED

PREFERRED ALTERNATE

TranSystems			DUTCHESS COUNTY DEPARTMENT OF PUBLIC WORKS		
DATE:	FEBRUARY 2015		PROJECT:	REPLACEMENT OF HOLLOW RD. (CR.14) BRIDGE NO. C-19	NO: 3342820
DES.	DR.	CK.	DETAILS:	SCALE: AS SHOWN	DRAWING NO.