


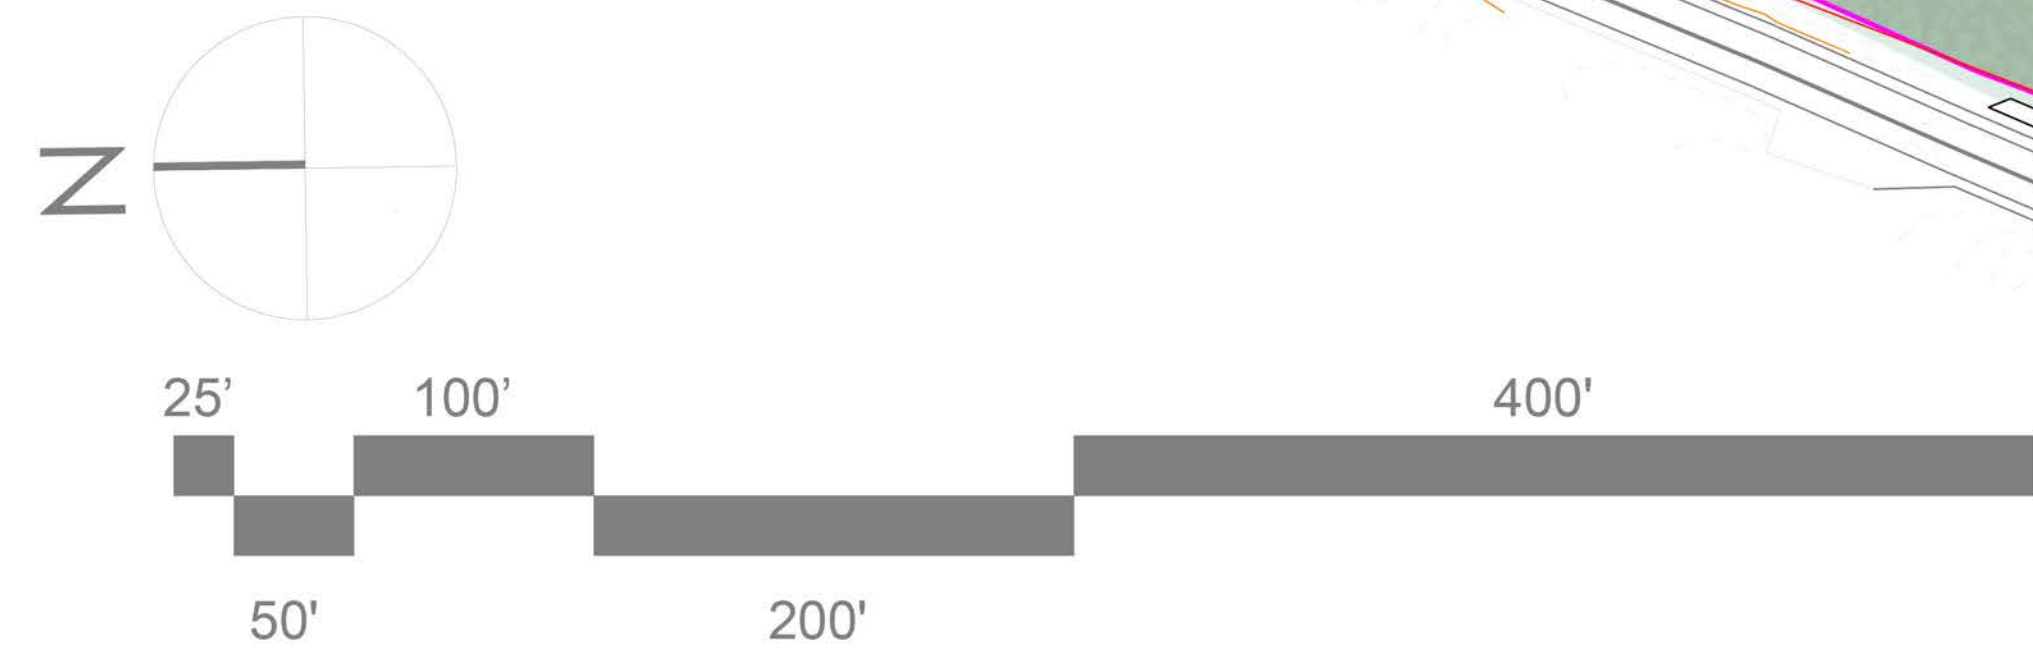

ILLUSTRATIVE LANDSCAPE PLAN



SIX
SIX SENSES HUDSON RIVER VALLEY

2434 Route 96, Staatsburg, NY 12580

OWNER

ARCHITECT
WORKSHOP/APD
WORKSHOP/APD ARCHITECTURE PC
39 W 38th Street, 7th Fl, New York, NY 10018
T: (212) 273-9712 info@workshopapd.com

CONTRACTOR

STRUCTURAL ENGINEER

CIVIL ENGINEER
LRC
85 Civic Center Plaza, Suite 204
Poughkeepsie, NY 12601
Tel: 845.242.2300
www.lrcinc.com
LRC Engineering & Surveying, L.P.C.
LRC Engineering & Surveying, L.L.C.
LRC Construction Services, Inc.

MEP ENGINEER
CES Consulting Engineering Services
216 EAST 46TH STREET, 12TH FLOOR
NEW YORK, NY 10017
(646) 961-3999

LANDSCAPE ARCHITECT
MARGIE RUDDICK LANDSCAPE
173A E POST RD
WHITE PLAINS, NY 10601
INFO@MARGIERUDDICK.COM

INTERIOR DESIGNER
CLODAGH
115 EAST 23RD STREET, FLOOR 12
NEW YORK, NY 10010
212.780.5300
INFO@CLODAGH.COM

LIGHTING DESIGNER
G2J DESIGN INC.
2287 JOHNSON AVENUE
#15H RIVERDALE, NY 10463
T: 347 268 0073
WWW.G2JDESIGN.COM

TRAFFIC ENGINEER
Creighton Manning
CREIGHTON MANNING ENGINEERS, LLP
1000 WEST 10TH STREET, SUITE 200
POUGHKEEPSIE, NY 12602

SITE UTILITY ENGINEER
Engineering and Land Surveying, P.C.
1333 Concord Road - Clifton Park, NY 12065

PROJECT PLANNER
KARC
PLANNING CONSULTANTS, INC.
DBE CERTIFIED
WBE CERTIFIED IN NY AND NJ
PO Box 924
Poughkeepsie, NY 12602
Tel: 845-694-1055

ALL DESIGNS & SPECS ARE SUBJECT TO VERIFICATION OF EXG. FIELD CONDITIONS

REVISIONS

NOT FOR CONSTRUCTION

SIGN & SEAL


ISSUES

DRAWING INFO
CONSTRUCTION DOCUMENTS
DRAWN BY: _____
CHECKED BY: _____
DATE: _____
SCALE: _____
PROJ. NO.: _____


LANDSCAPE PLAN

L-0.1


COPYRIGHT © 2022 WORKSHOP/APD ARCHITECTURE PC

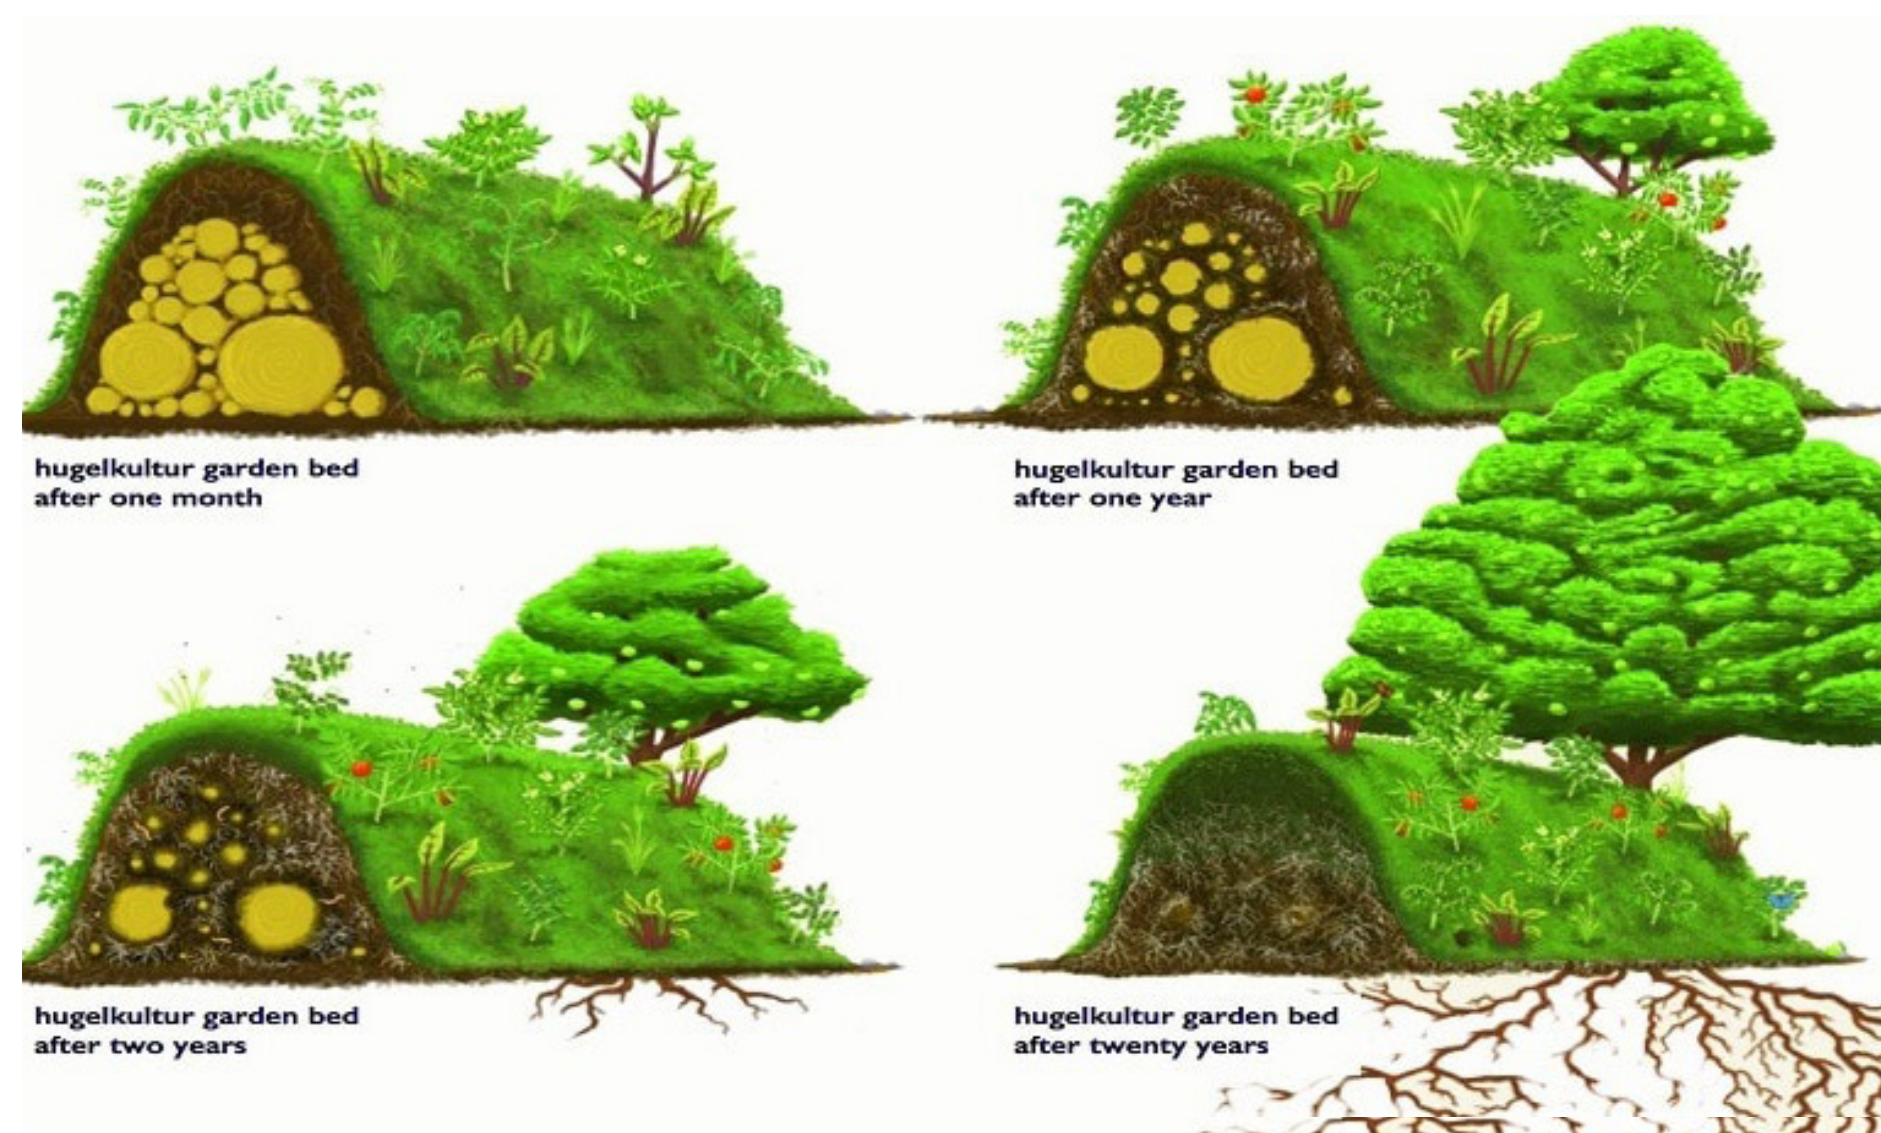


5 BERM METHOD N/A

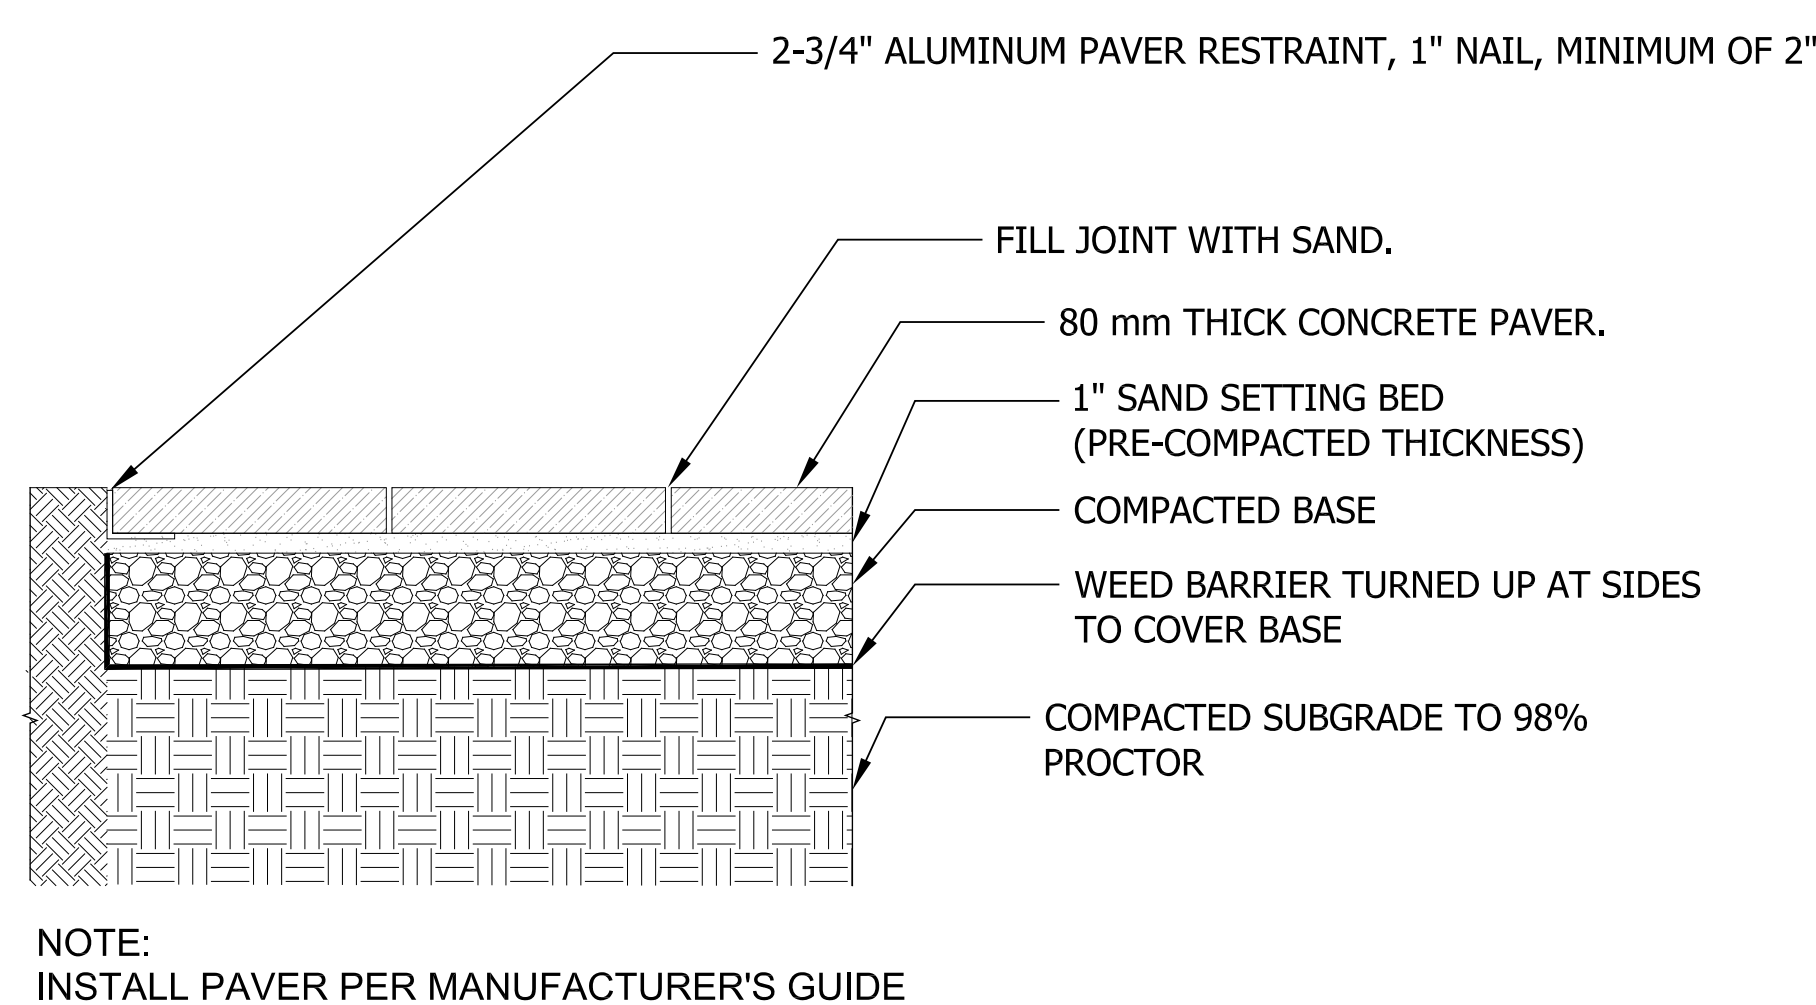


1 TYPICAL PAVER DETAIL 1-1/2" = 1'-0"

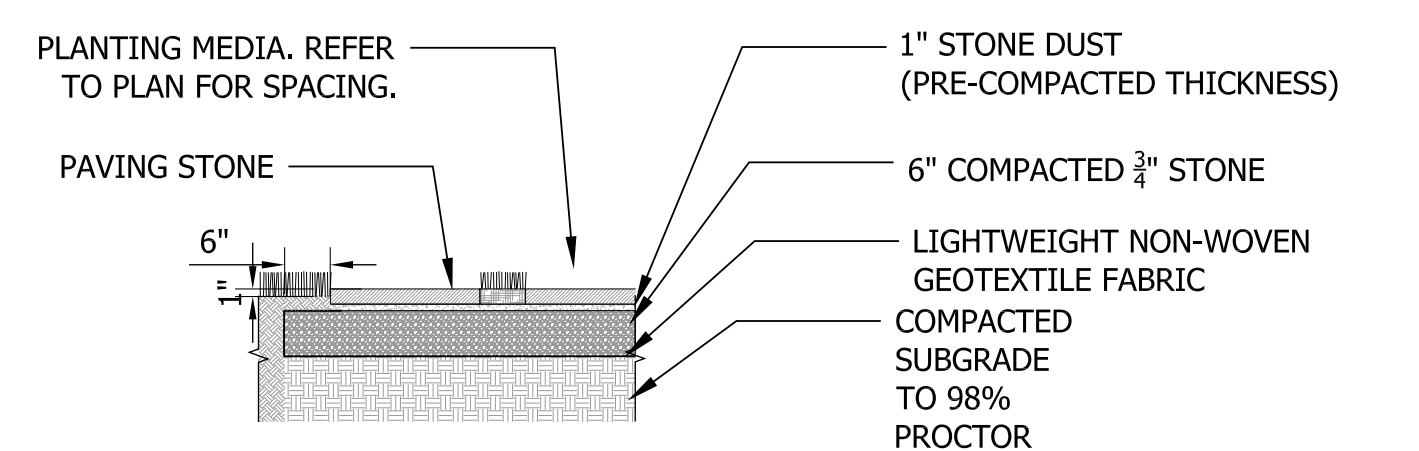


7 PAVER IN PLANTING 1/2" = 1'-0"

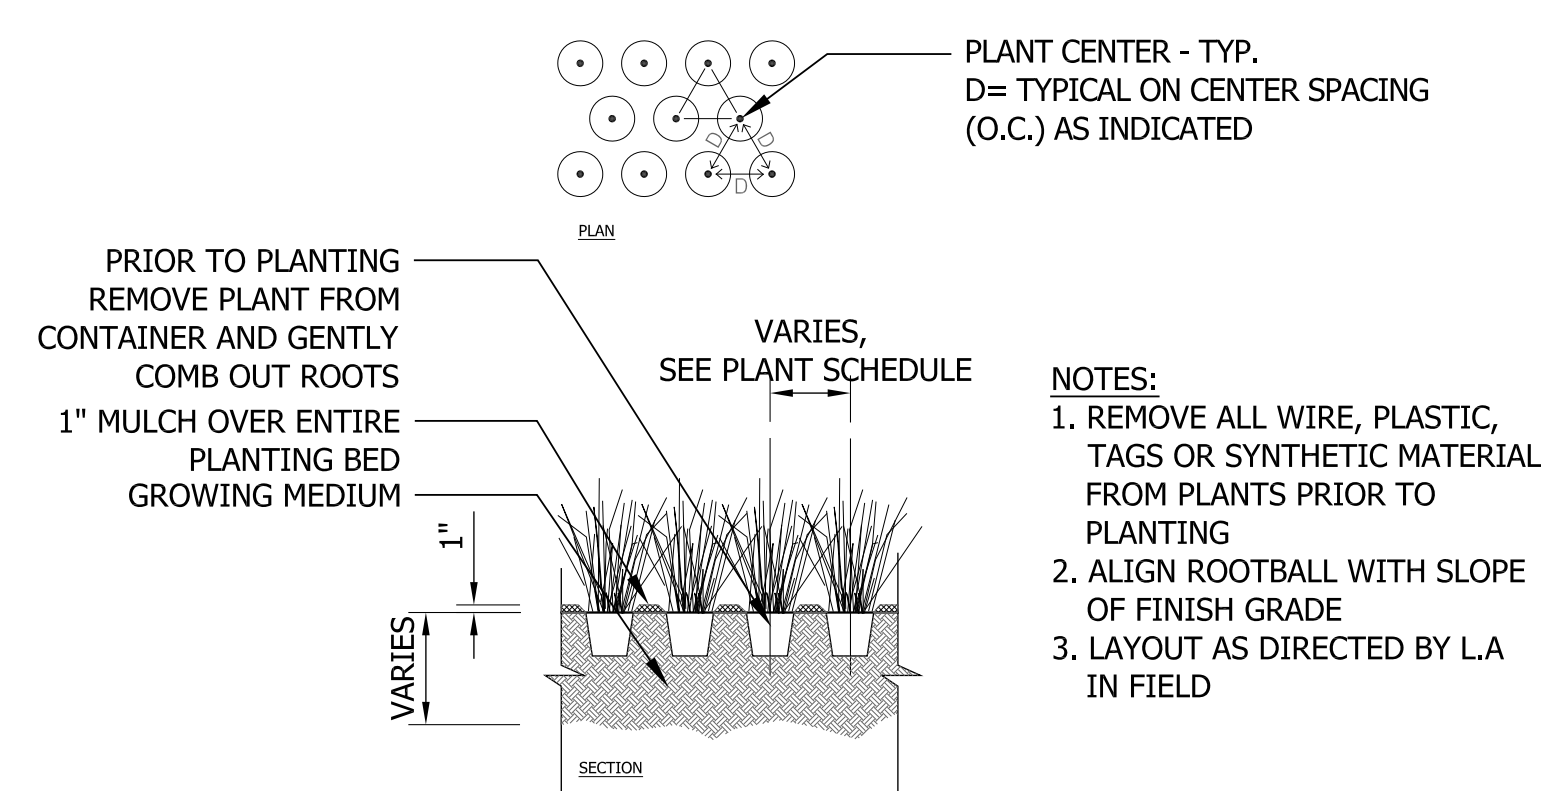


6 TYPICAL PERENNIAL PLANTING 1/2" = 1'-0"

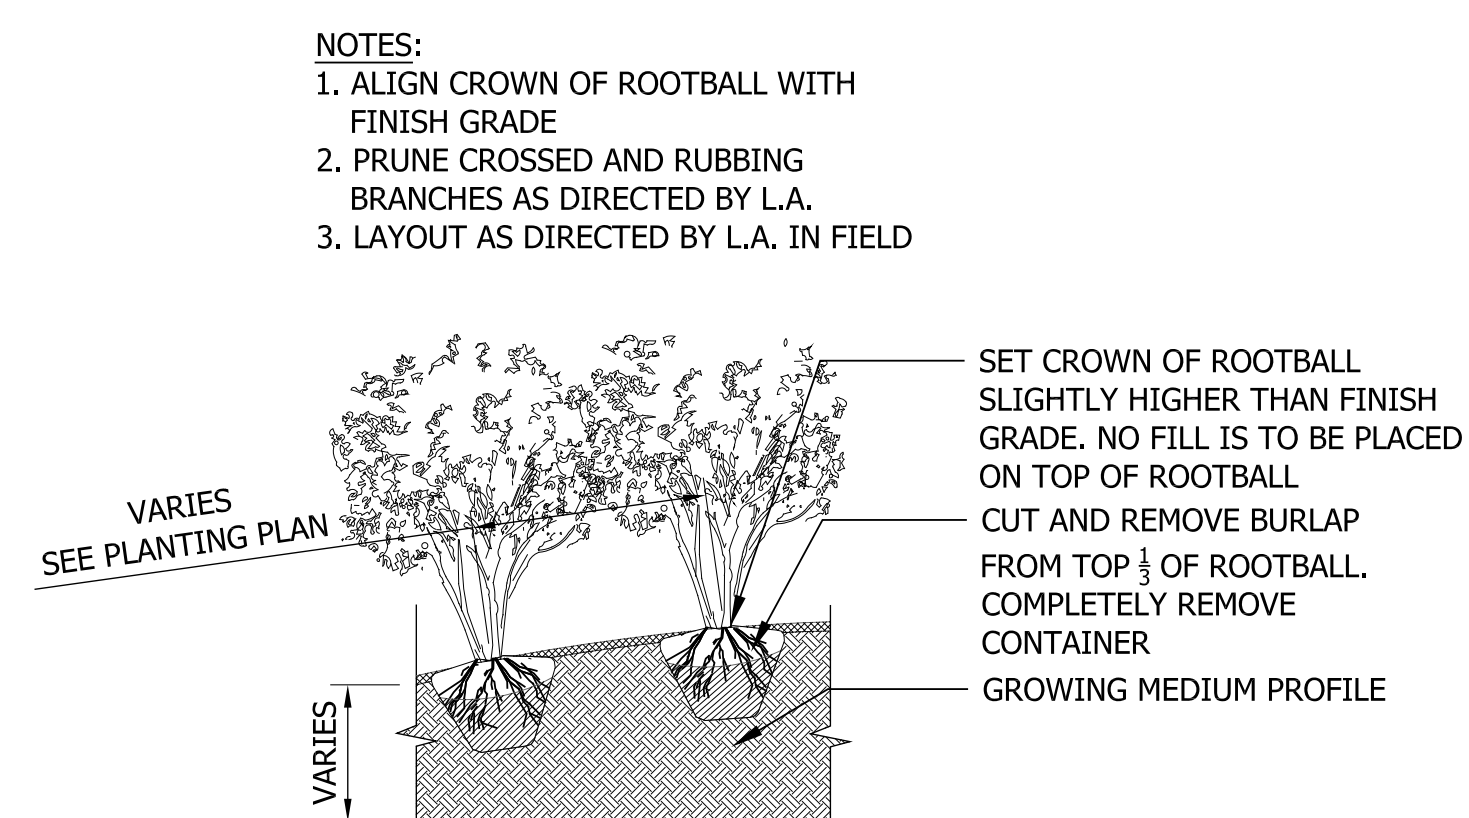


2 TYPICAL SHRUB PLANTING 1/2" = 1'-0"

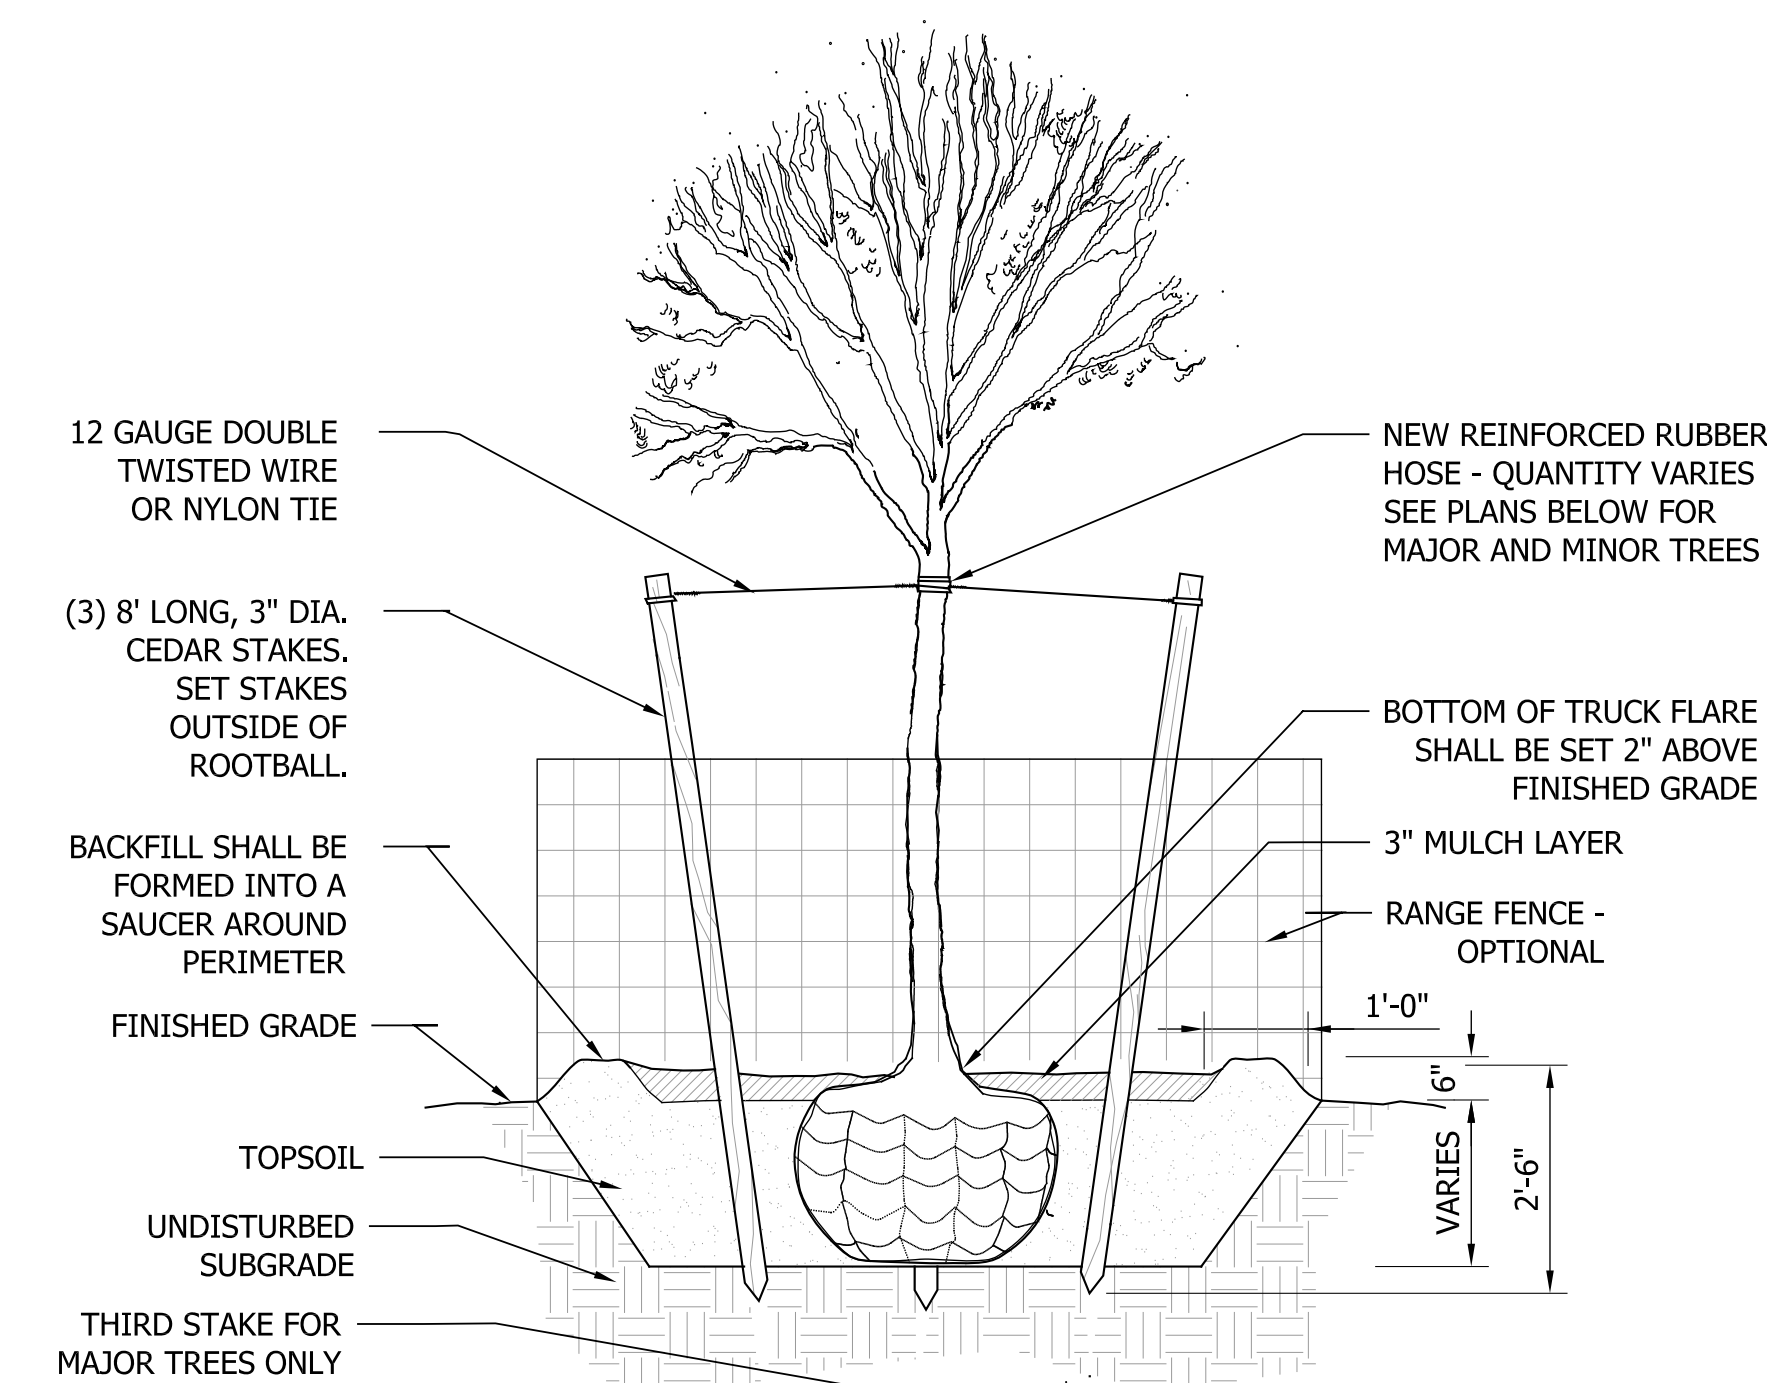

3 TYPICAL TREE PLANTING 1/2" = 1'-0"

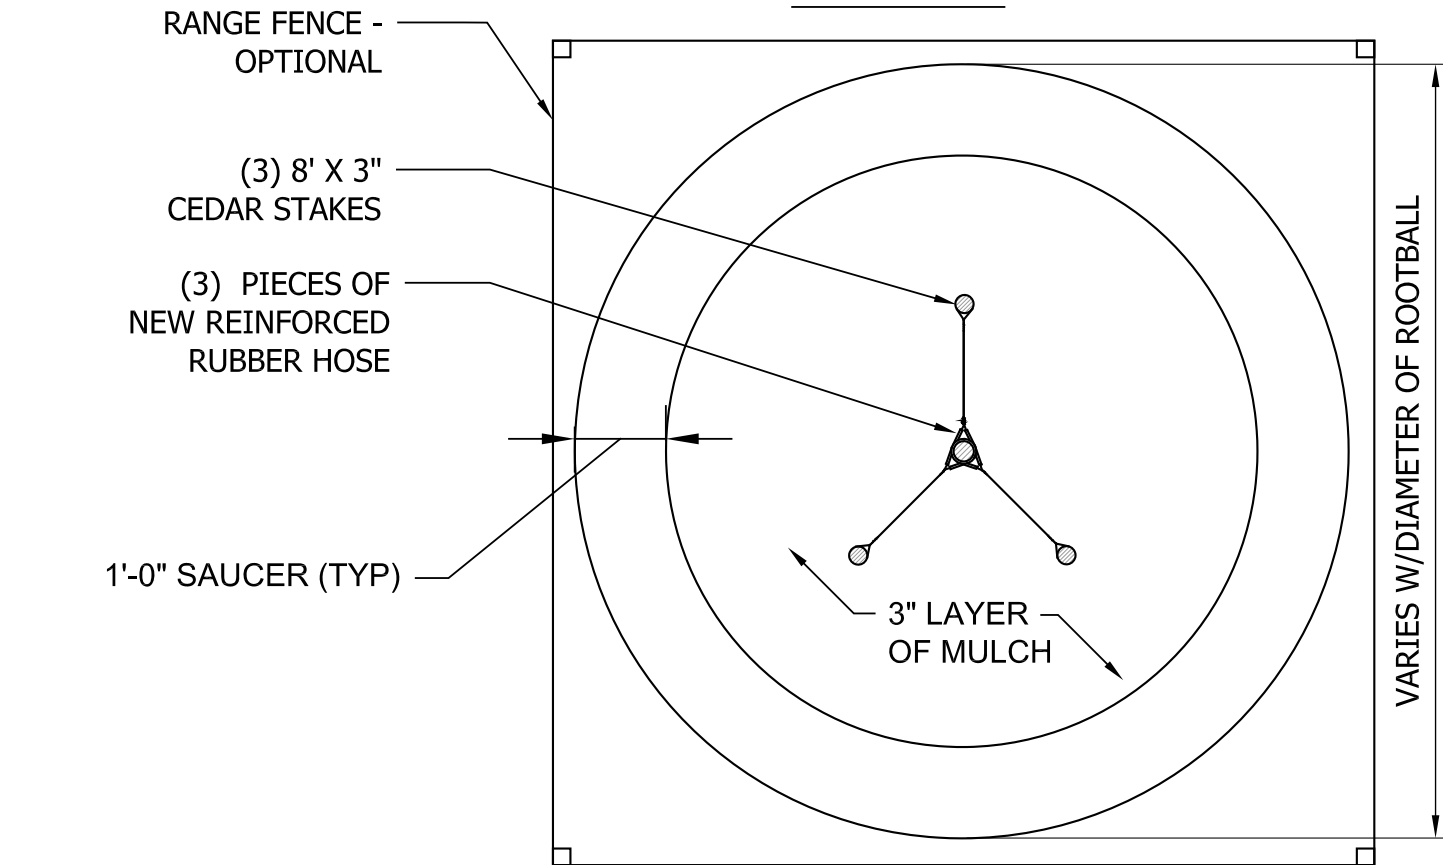


PLAN - MAJOR TREE

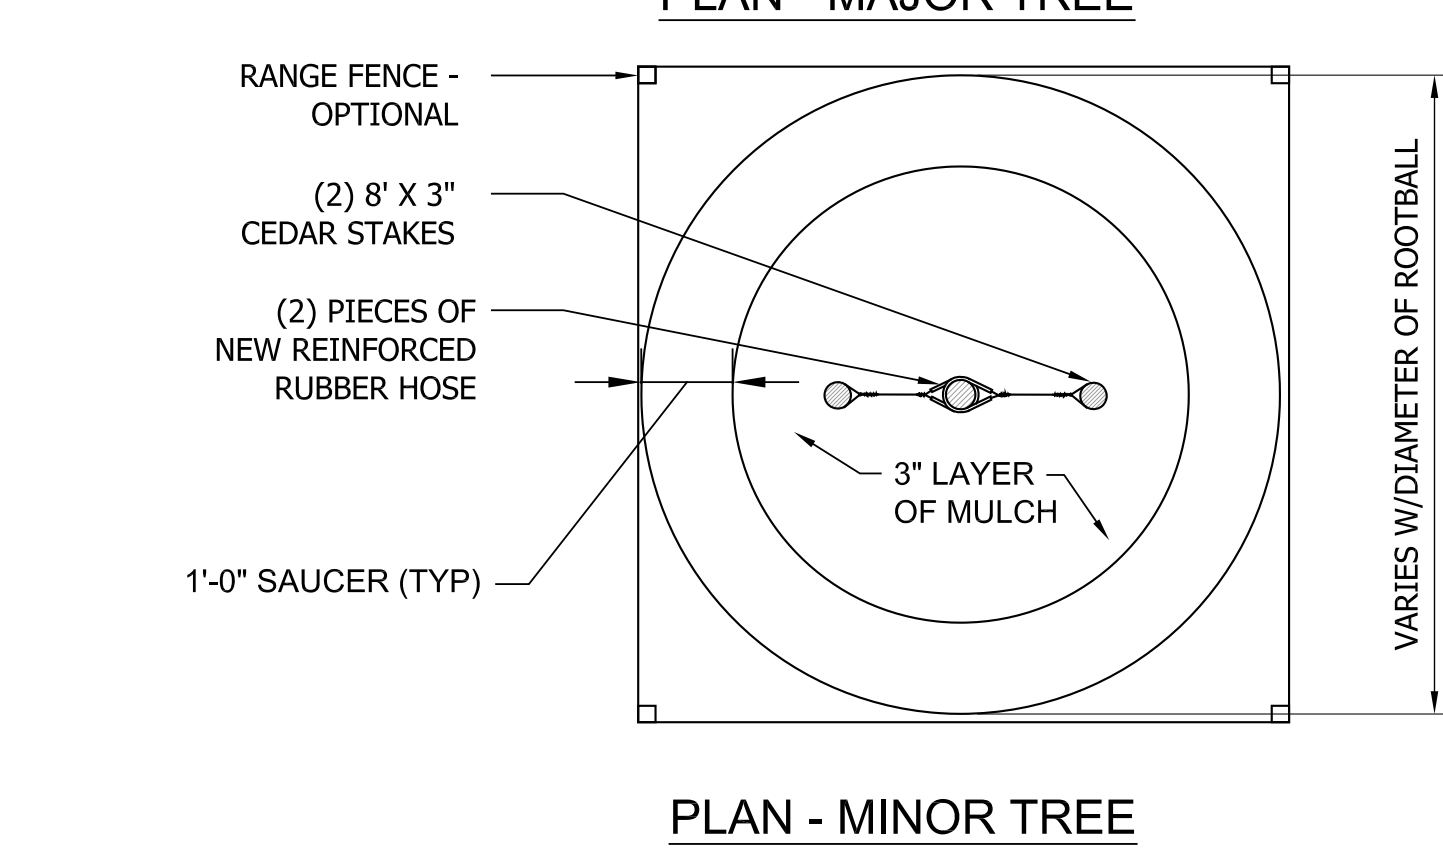


PLAN - MINOR TREE


3 TYPICAL TREE PLANTING 1/2" = 1'-0"

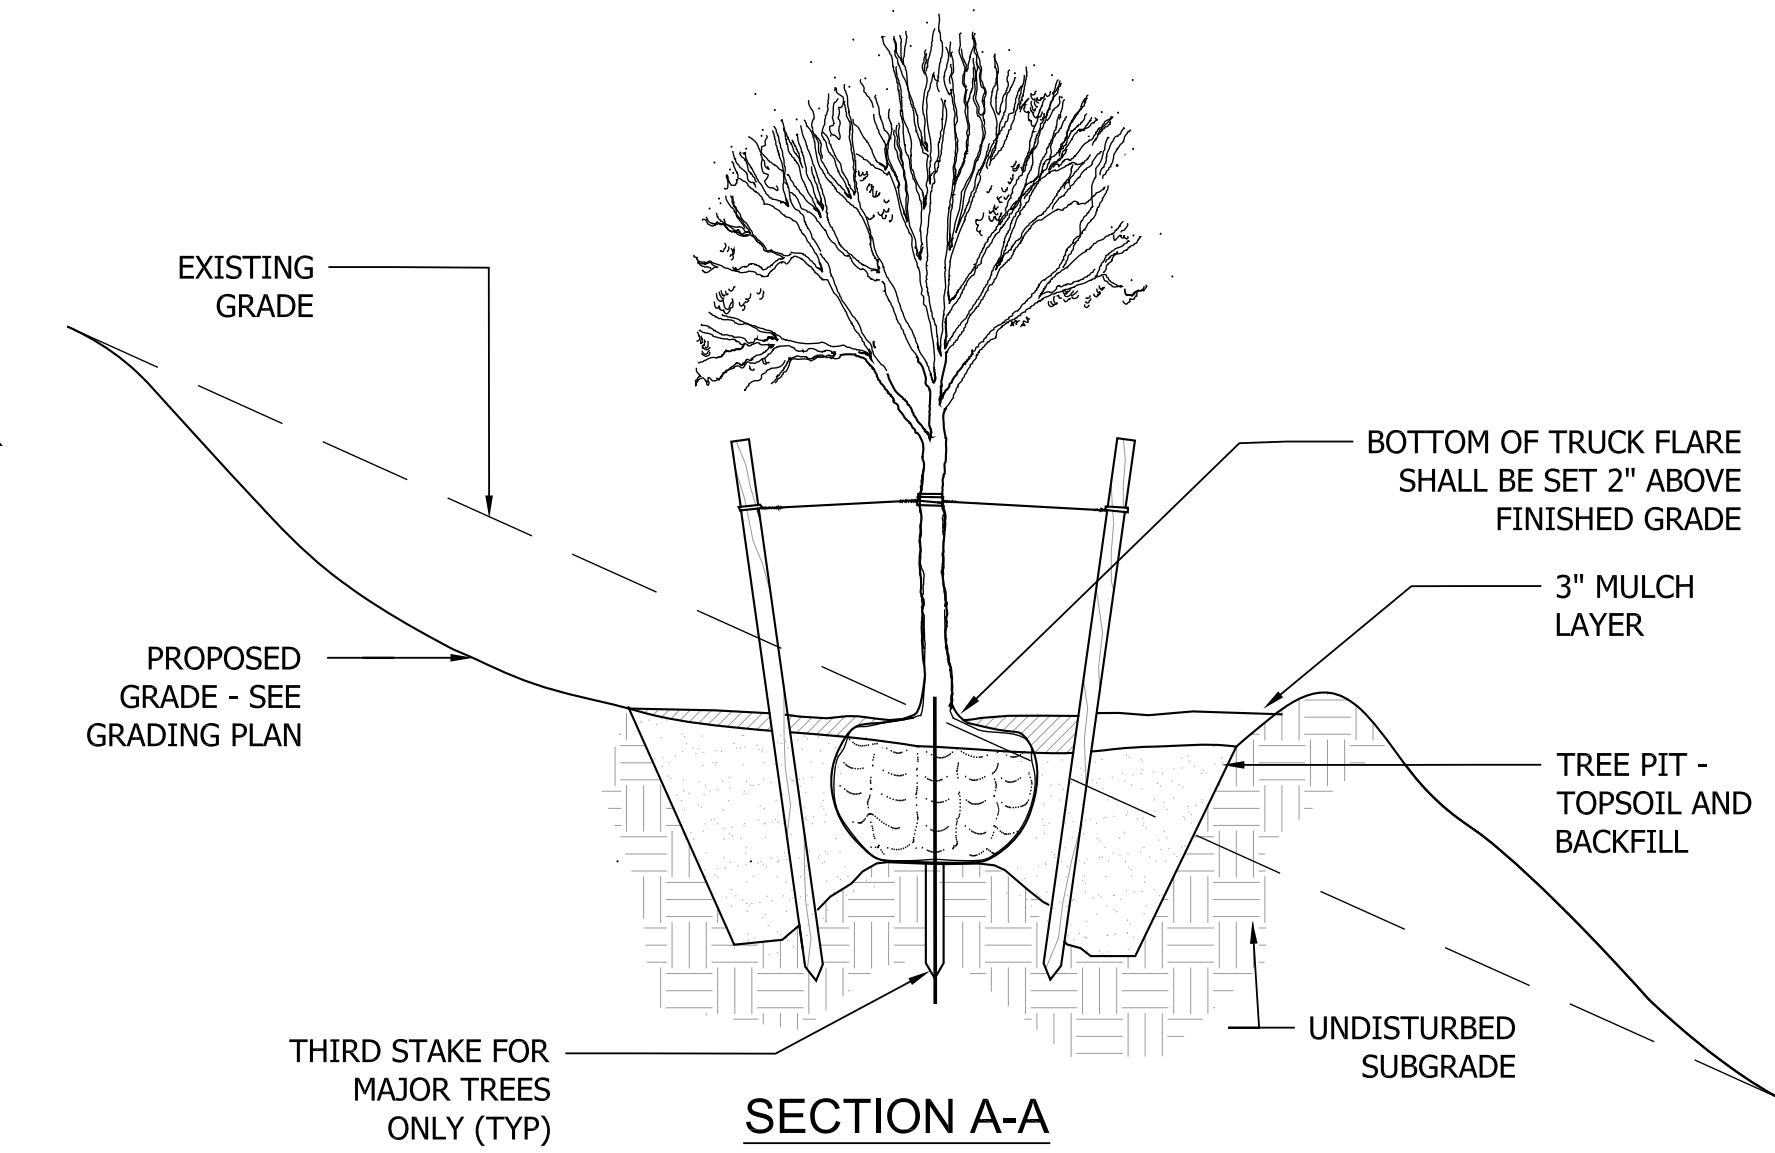

4 TREE PLANTING ON SLOPE 1/2" = 1'-0"

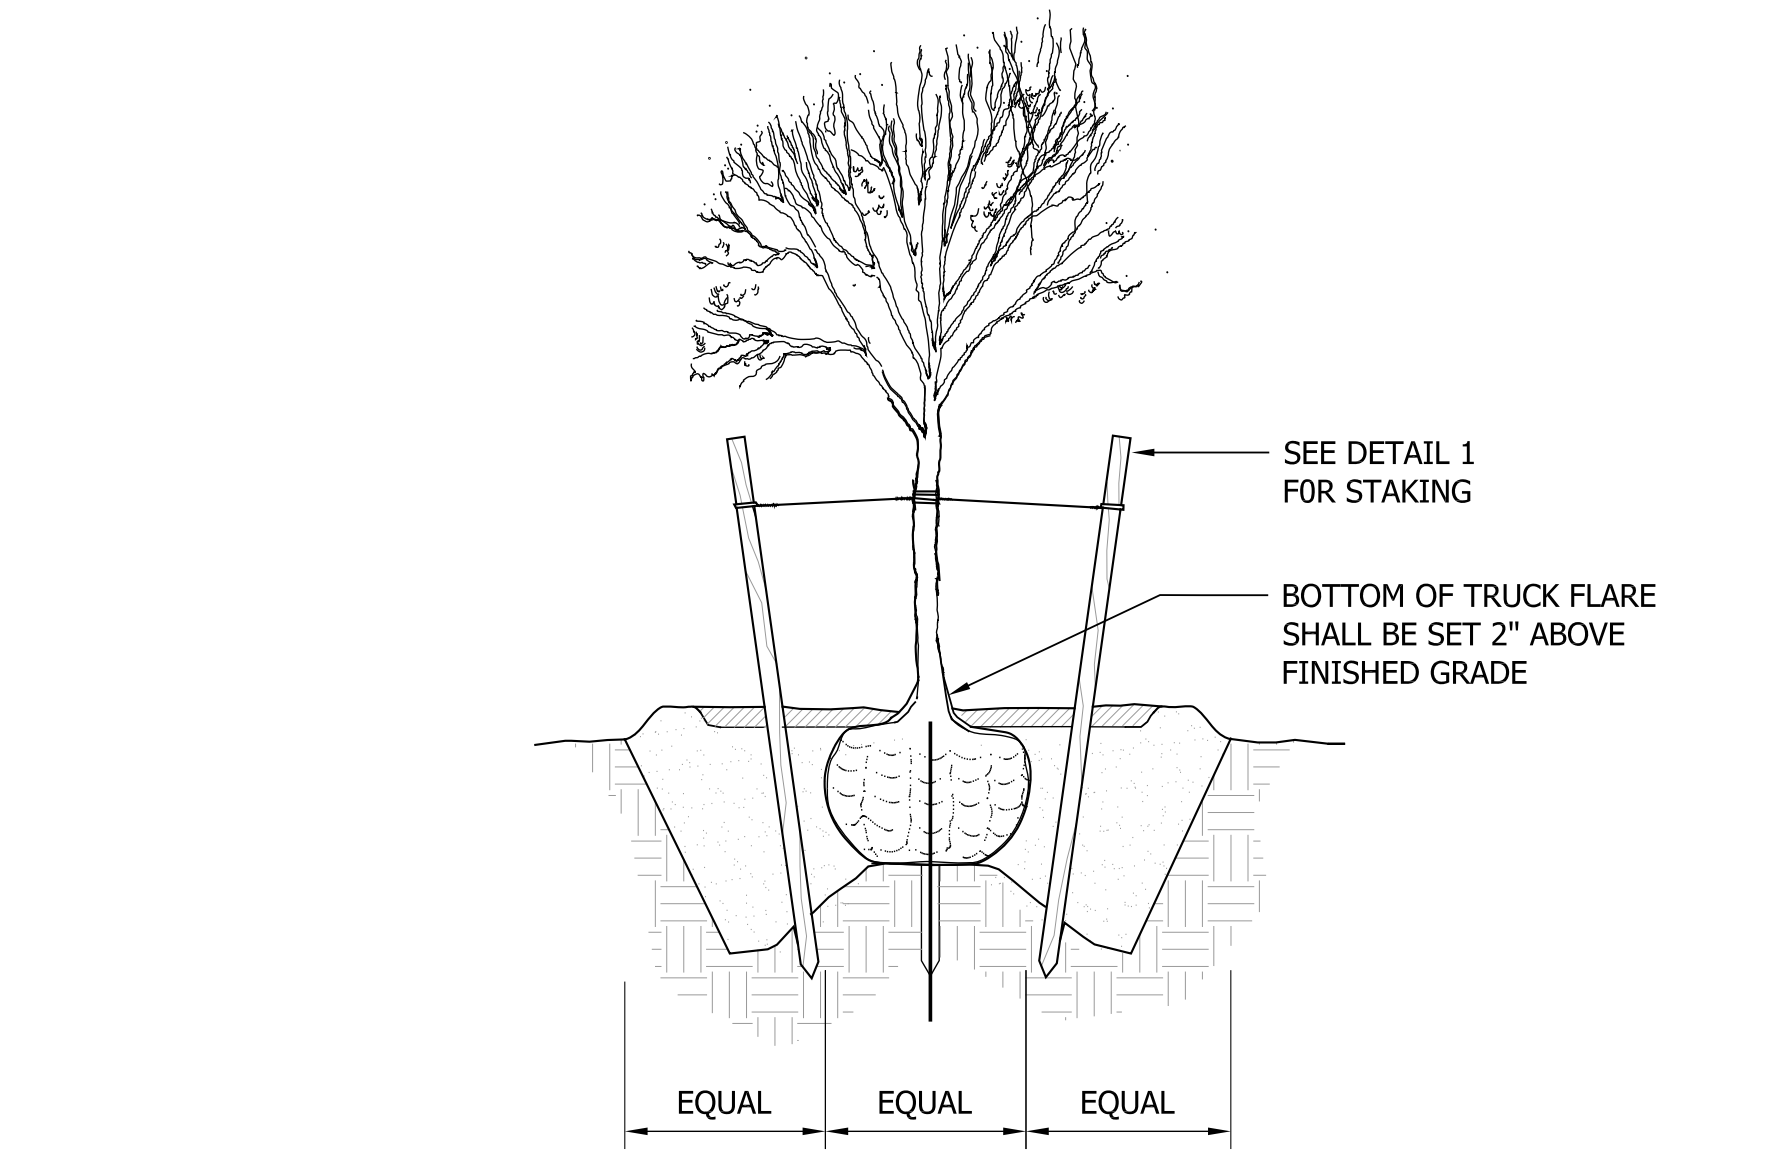

SECTION A-A

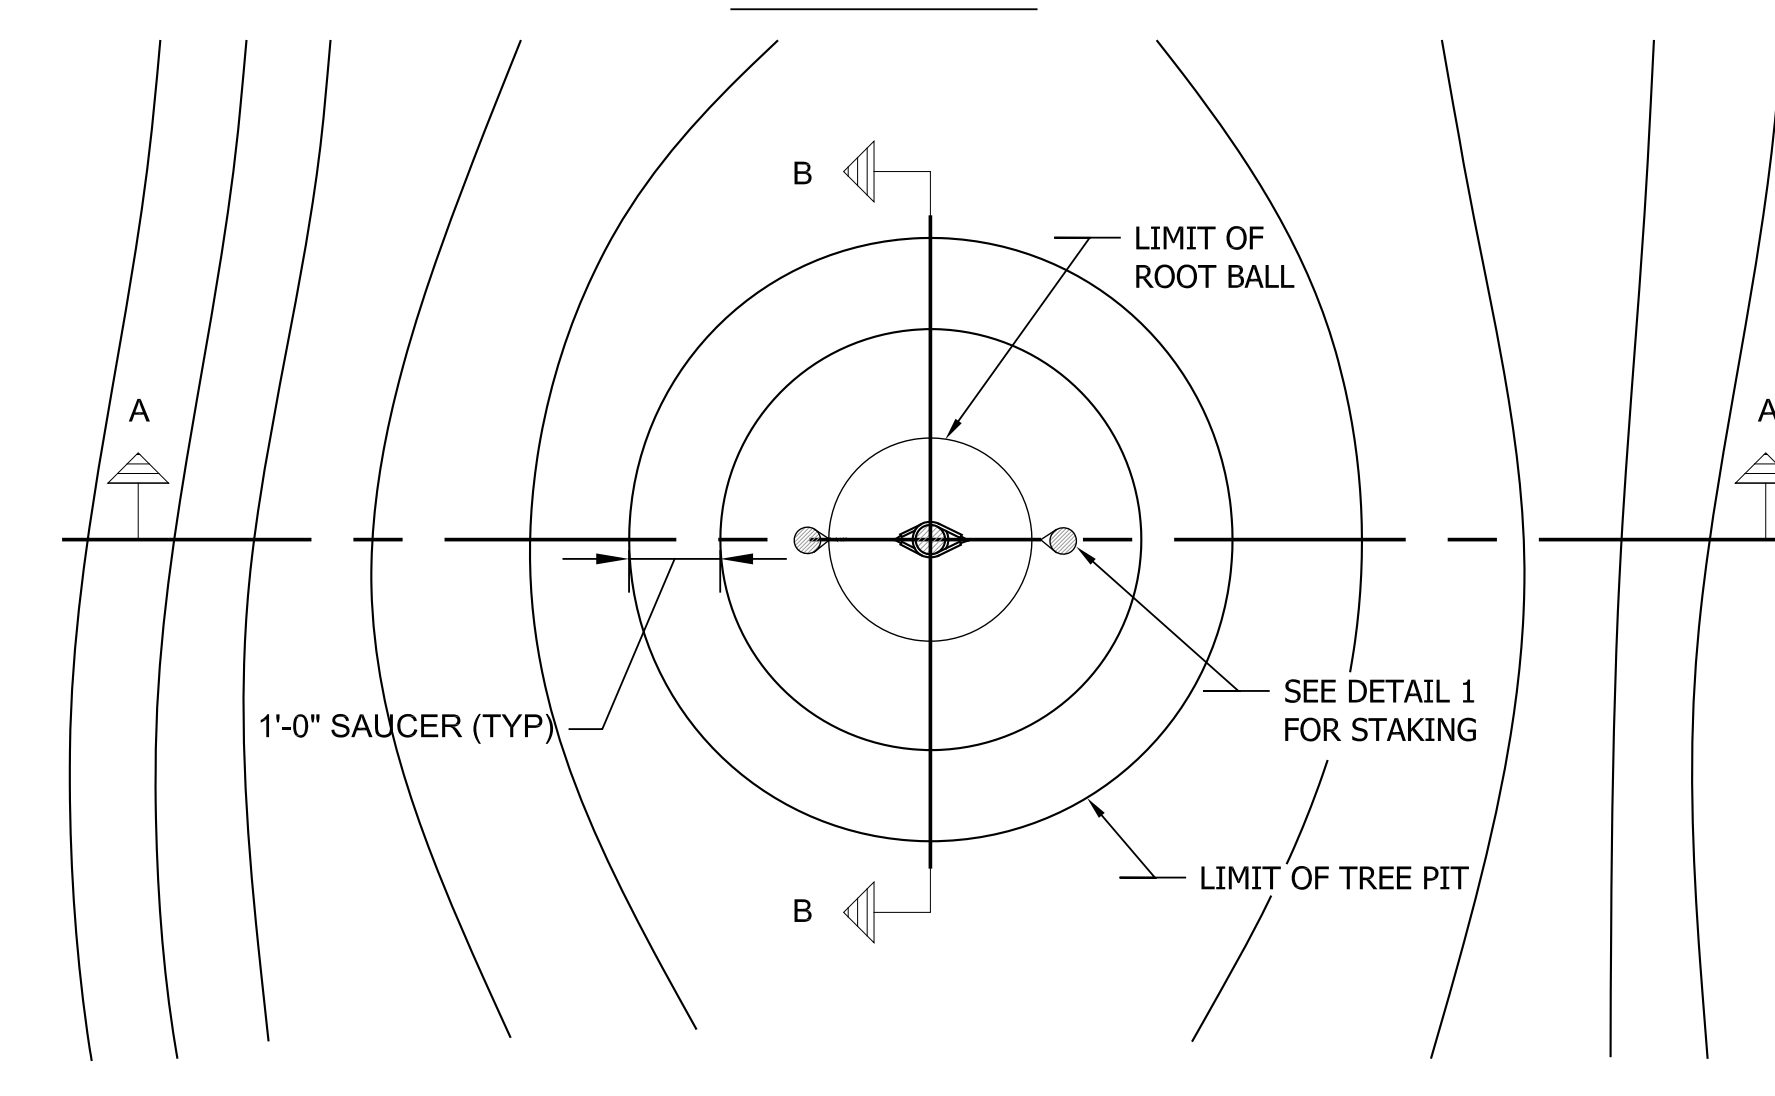

SECTION B-B

4 TREE PLANTING ON SLOPE 1/2" = 1'-0"

STANDARD DETAILS

SIX
SIX SENSES HUDSON RIVER VALLEY

2434 Route 96
Staatsburg, NY 12580

OWNER

ARCHITECT
WORKSHOP/APD
WORKSHOP/APD ARCHITECTURE, PC
39 W 38th Street, 7th Fl, New York, NY 10018
T: (212) 273-9712 info@workshopapd.com

CONTRACTOR

STRUCTURAL ENGINEER

CIVIL ENGINEER
IRC
IRC Engineering & Surveying, LLC
185 Oak Center Plaza, Suite 204
Poughkeepsie, NY 12561
Tel: 845.241.2800
www.ircnyc.com

MPE ENGINEER
CES
Consulting Engineering Services
216 EAST 45TH STREET, 12TH FLOOR
NEW YORK, NY 10019
(646) 961-3999

LANDSCAPE ARCHITECT
MARGIE RUDDICK LANDSCAPE
1734 E POST RD
WHITE PLAINS, NY 10601
INFO@MARGIERUDDICK.COM

INTERIOR DESIGNER
CLODAGH
115 EAST 23RD STREET, FLOOR 12
NEW YORK, NY 10010
212.760.5300
INFO@CLODAGH.COM

LIGHTING DESIGNER
G2J DESIGN INC.
2287 JOHNSON AVENUE
#15H RIVERDALE, NY 10463
1.347.268.0073
WWW.G2JDESIGN.COM

TRAFFIC ENGINEER
Creighton Manning
CONSULTING ENGINEERING, P.C.
133 Chestnut Street, 6th Floor, NY 10038

SITE UTILITY ENGINEER
M Engineering and Land Surveying, P.C.
133 Chestnut Street, 6th Floor, NY 10038

PROJECT PLANNER
KARC
PLANNING CONSULTANTS, INC.
DRE CERTIFIED
VBE CERTIFIED IN NY AND NJ
PO Box 924
Poughkeepsie, NY 12562
Tel: 845-584-1355

ALL DESIGNS & SPECS ARE SUBJECT TO VERIFICATION OF EXG. FIELD CONDITIONS

REVISIONS

NOT FOR CONSTRUCTION

SIGN & SEAL

ISSUES

DRAWING INFO
CONSTRUCTION DOCUMENTS
DRAWN BY:
CHECKED BY:
DATE:
SCALE:
PROJ. NO.

STANDARD DETAILS

L-0.2

© 2022 WORKSHOP/APD ARCHITECTURE, PC